


DO NOT SCALE THIS DRAWING - IF IN DOUBT ASK

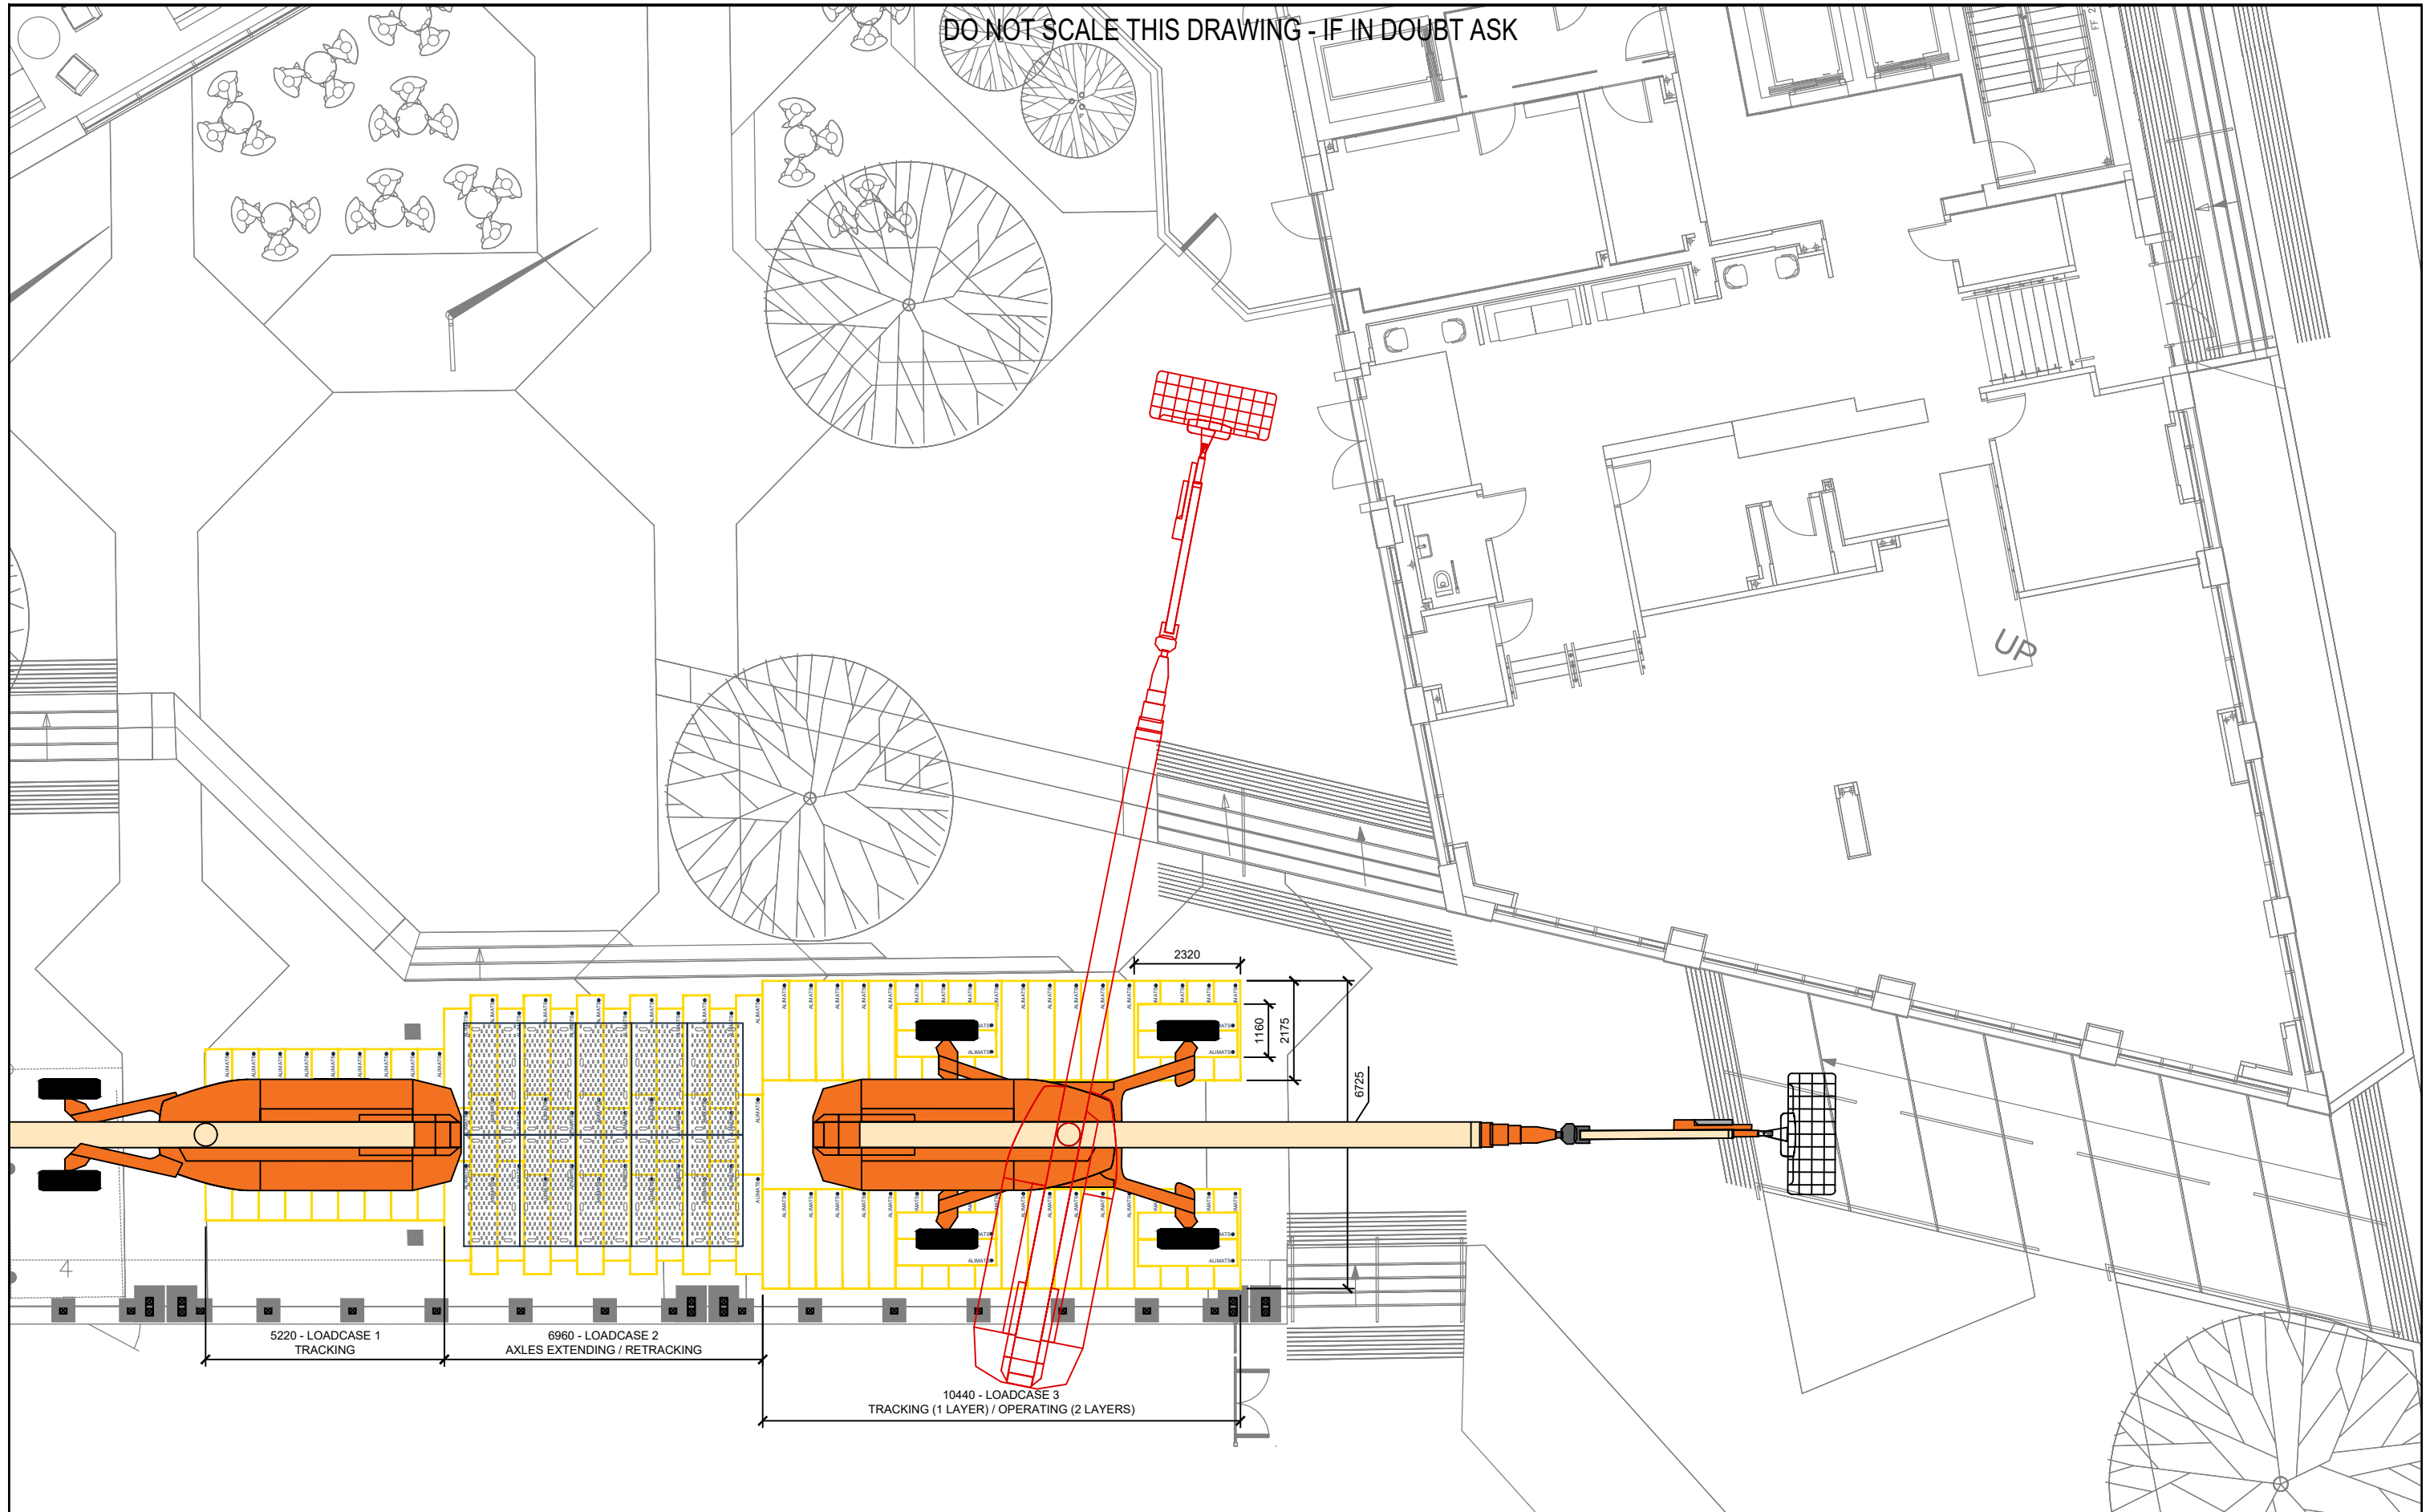

Revision	Description	Date	Initial	Checked

Brilliant Ideas
 Brilliant Ideas Ltd
 New House Farm
 Belper Road
 Bradley
 Ashbourne
 DE6 1LP
 Website: www.brilliantideastd.co.uk
 Telephone: +44 (0) 1335 345 111

Drawing Title:
**SITE PLAN
 SALFORD
 JLG1850SJ**

Drawn By: DW	Scale @ A3: NTS UNO
Checked By: KH	Date: 19/10/2021
Drawing Number: A-BIL-118M-GA04	Revision: T1